




Aiken Electric Cooperative, Inc.
 PO Box 417 – 2790 Wagener Rd
 Aiken, South Carolina 29802-0417
 (803) 649-6245 – Fax (803) 641-8310

Permanent Overhead Service Installation

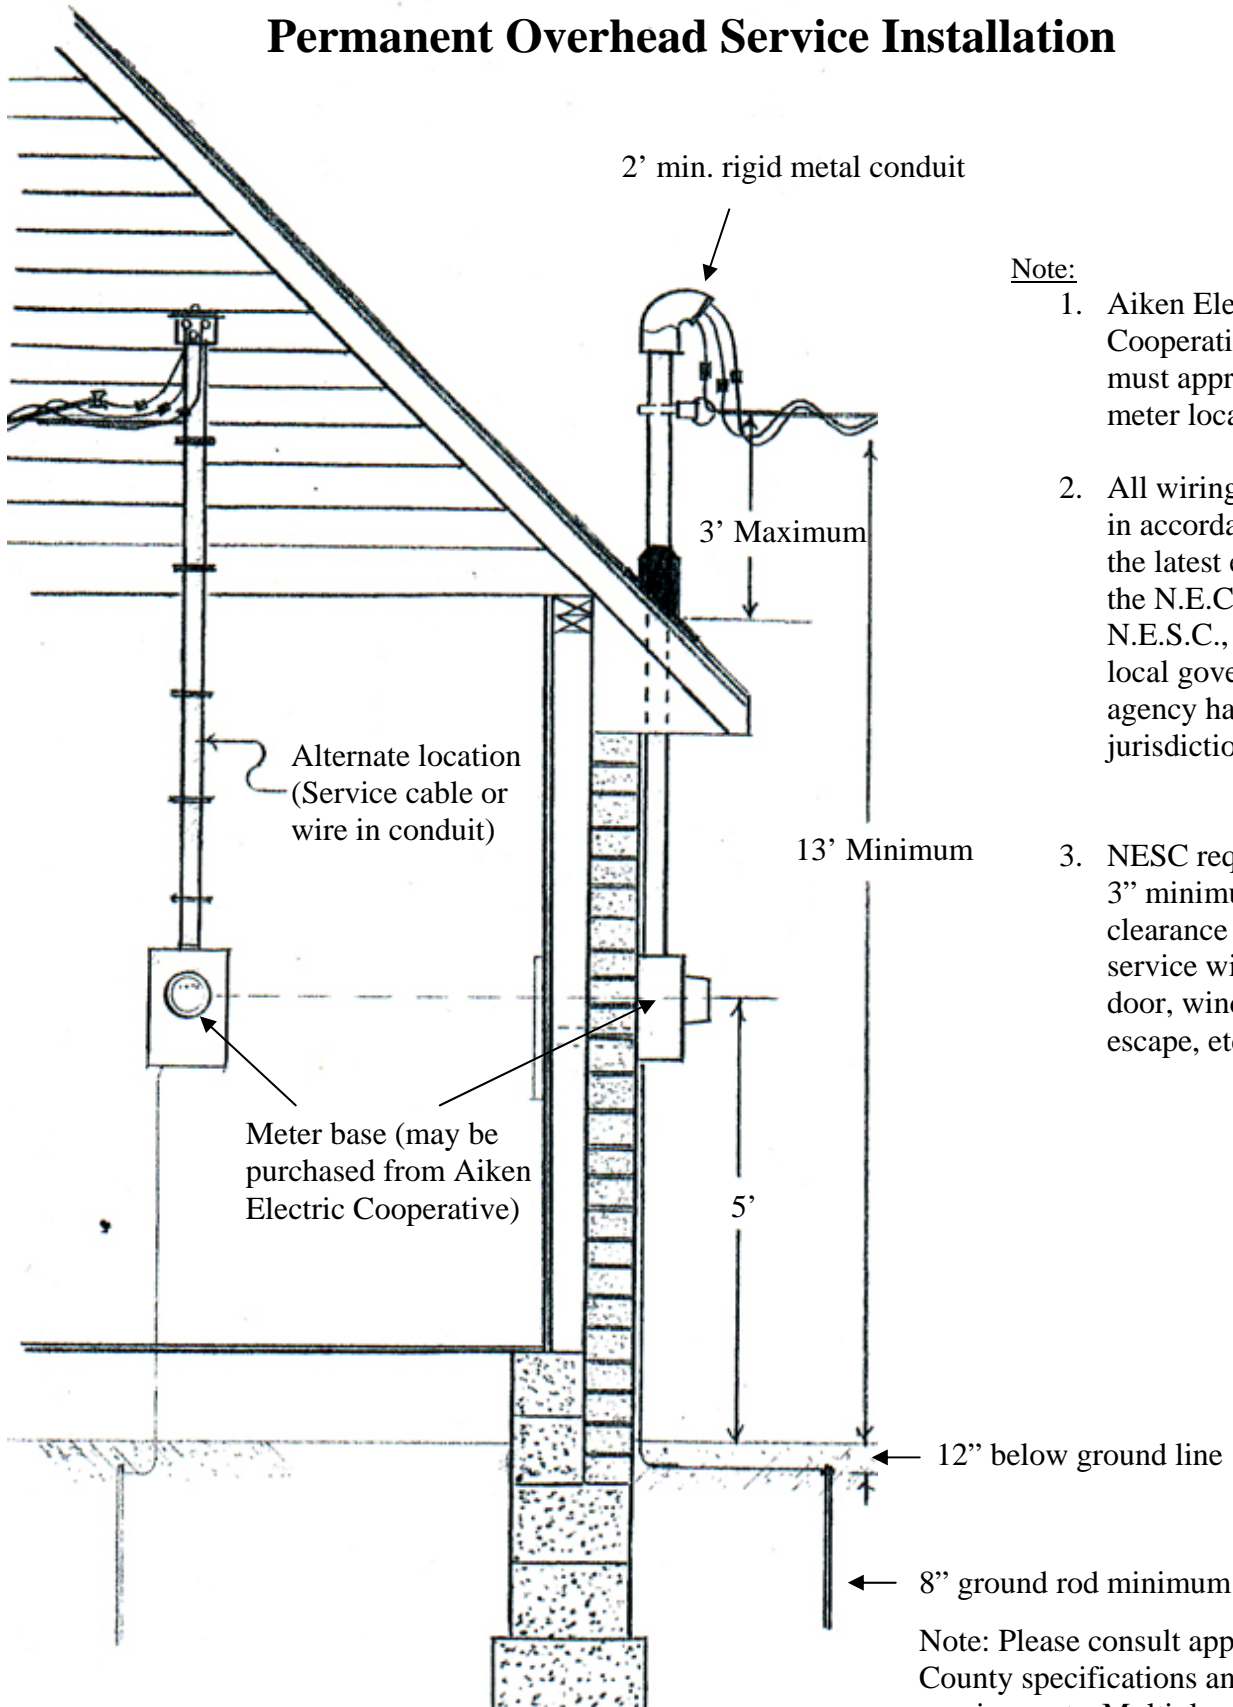

Note:

1. Aiken Electric Cooperative Inc. must approve meter location.
2. All wiring shall be in accordance with the latest edition of the N.E.C., N.E.S.C., and any local government agency having jurisdiction.
3. NESC requires a 3" minimum clearance from service wire to door, window, fire escape, etc...

Note: Please consult applicable County specifications and Code requirements. Multiple ground rods may be required.