




Aiken Electric Cooperative, Inc.
PO Box 417 – 2790 Wagener Rd
Aiken, South Carolina 29802-0417
(803) 649-6245 – Fax (803) 641-8310

Permanent Underground Service Installation

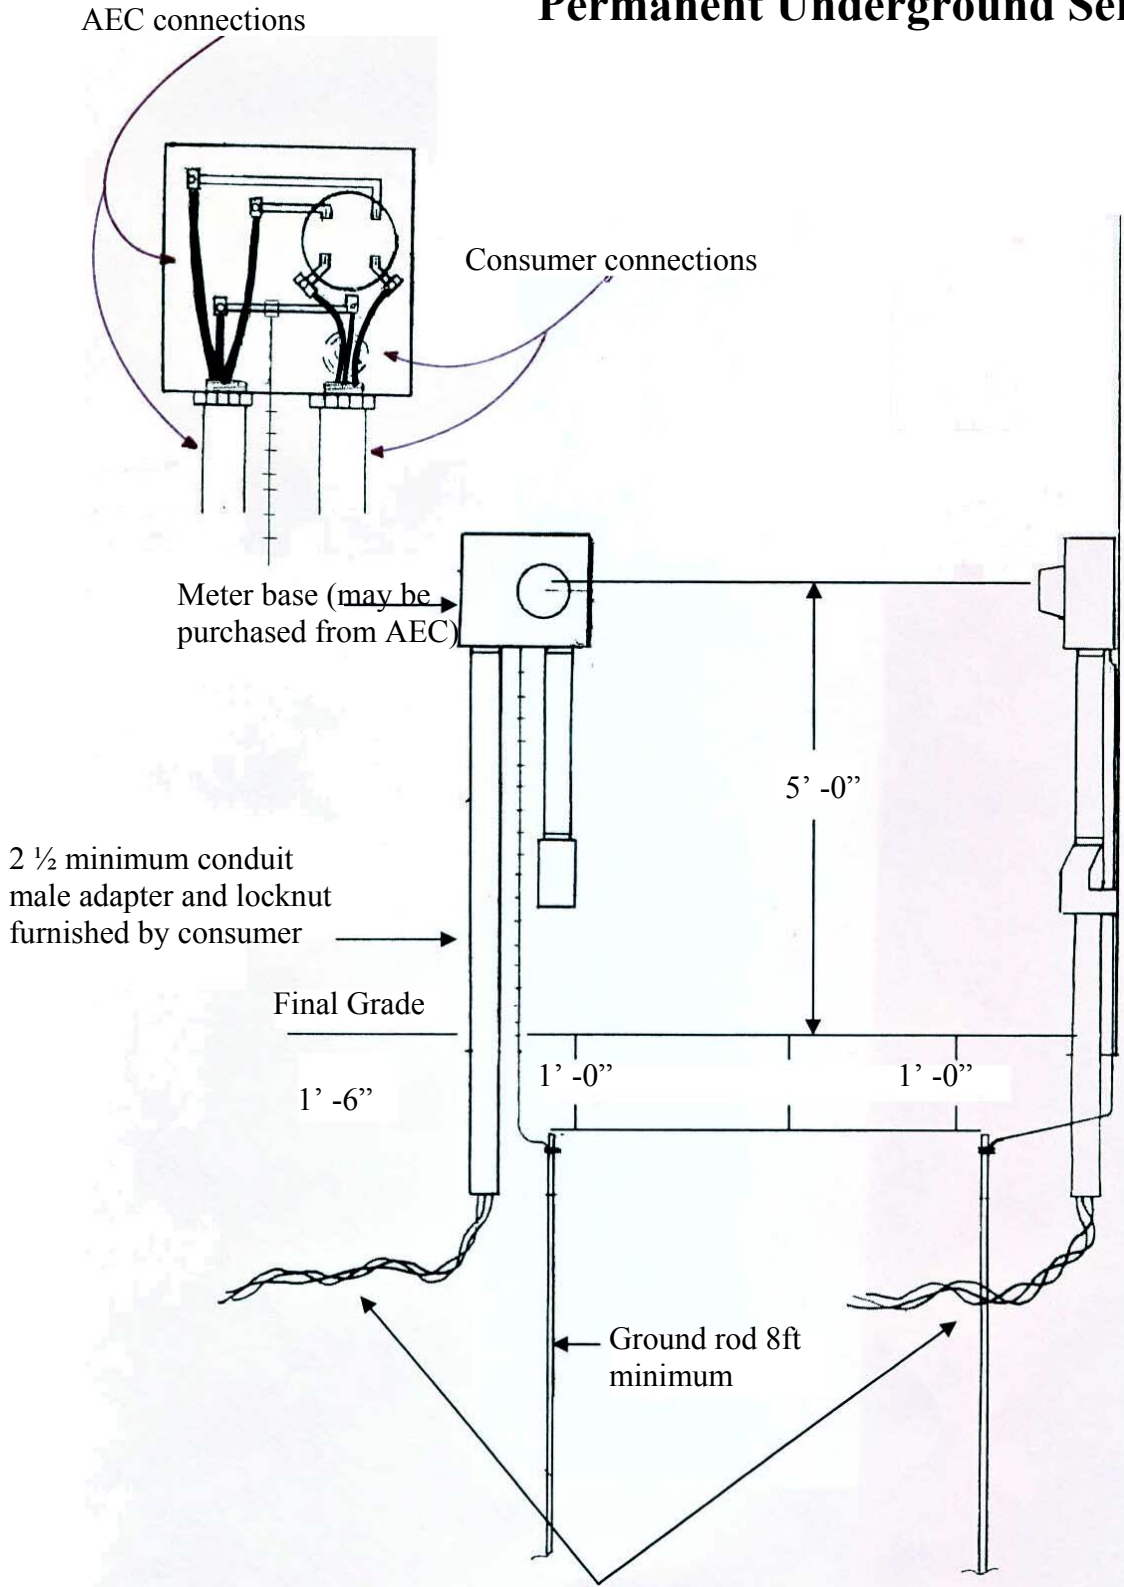

Note:

1. Aiken Electric Cooperative Inc. must approve meter location.
2. All wiring shall be in accordance with the latest edition of the N.E.C., N.E.S.C., and any local government agency having jurisdiction.
3. NESC requires a 3 feet minimum clearance from service wire to door, window, fire escape, etc...

Direct buried underground service conductors furnished, installed and connected by AEC